

North Hertfordshire District Council




Title: Hitchin Town Hall, Brand Street, Hitchin, Herts, SG5 1HY

Scale: 1:250

Date: 1 February 2012

Level: Ground

Drawing: 2 of 4

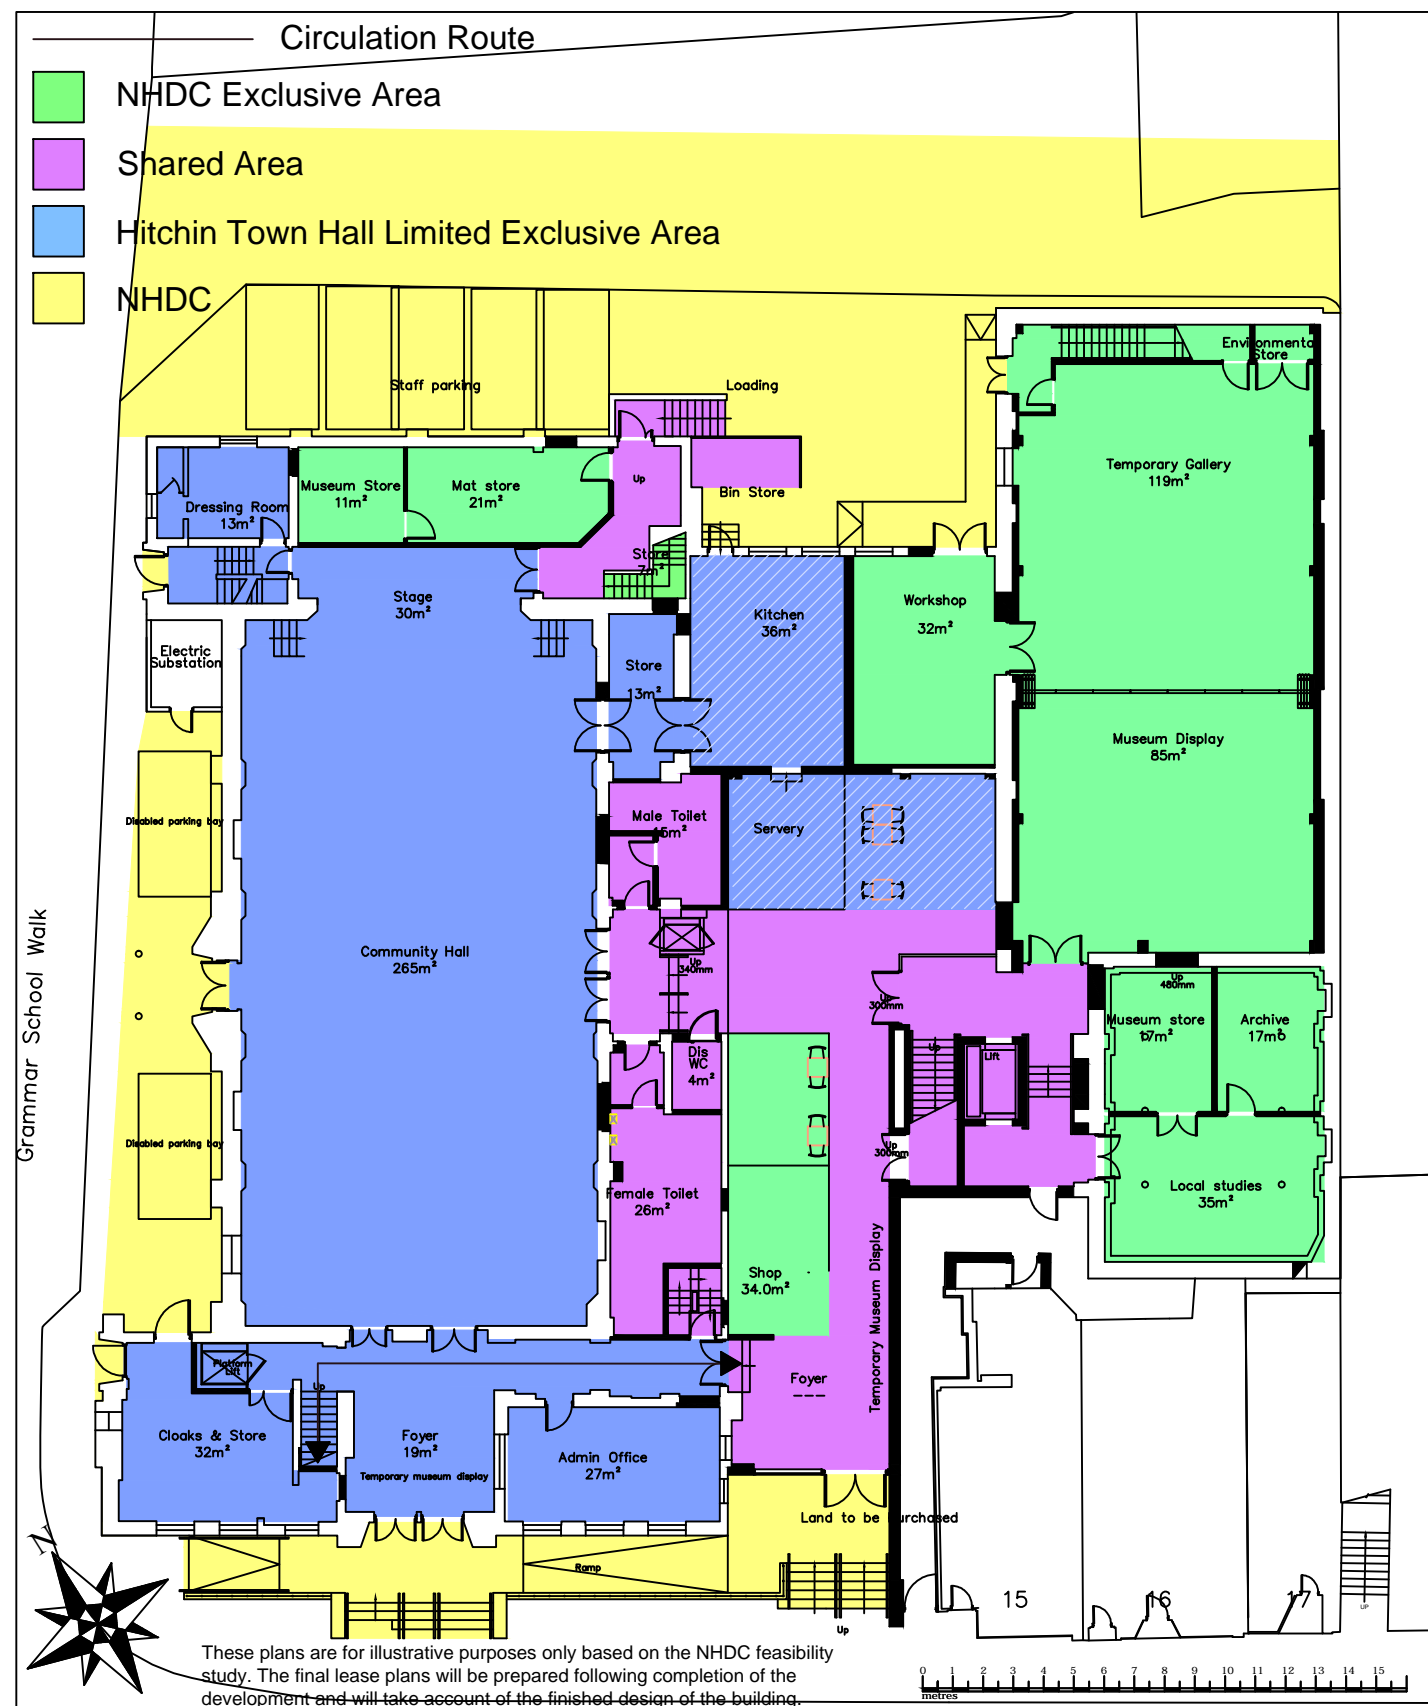

North Hertfordshire District Council



Title: Hitchin Town Hall, Brand Street, Hitchin, Herts, SG5 1HY

Scale: 1:250

Date: 17 January 2012

Level: First

Drawing: 3 of 4

